

milesyard.london



**MILES YARD**


VAUXHALL

**FLOOR PLANS**

# SIX FLOORS OF EFFICIENT OFFICE SPACE

## SCHEDULE OF AREAS

|              | SQ FT         | SQ M         |
|--------------|---------------|--------------|
| 5TH FLOOR    | 4,607         | 428          |
| 4TH FLOOR    | 4,607         | 428          |
| 3RD FLOOR    | 4,607         | 428          |
| 2ND FLOOR    | 4,607         | 428          |
| 1ST FLOOR    | 4,607         | 428          |
| GROUND FLOOR | 3,481         | 323          |
| RECEPTION    | 760           | 71           |
| <b>TOTAL</b> | <b>27,276</b> | <b>2,534</b> |

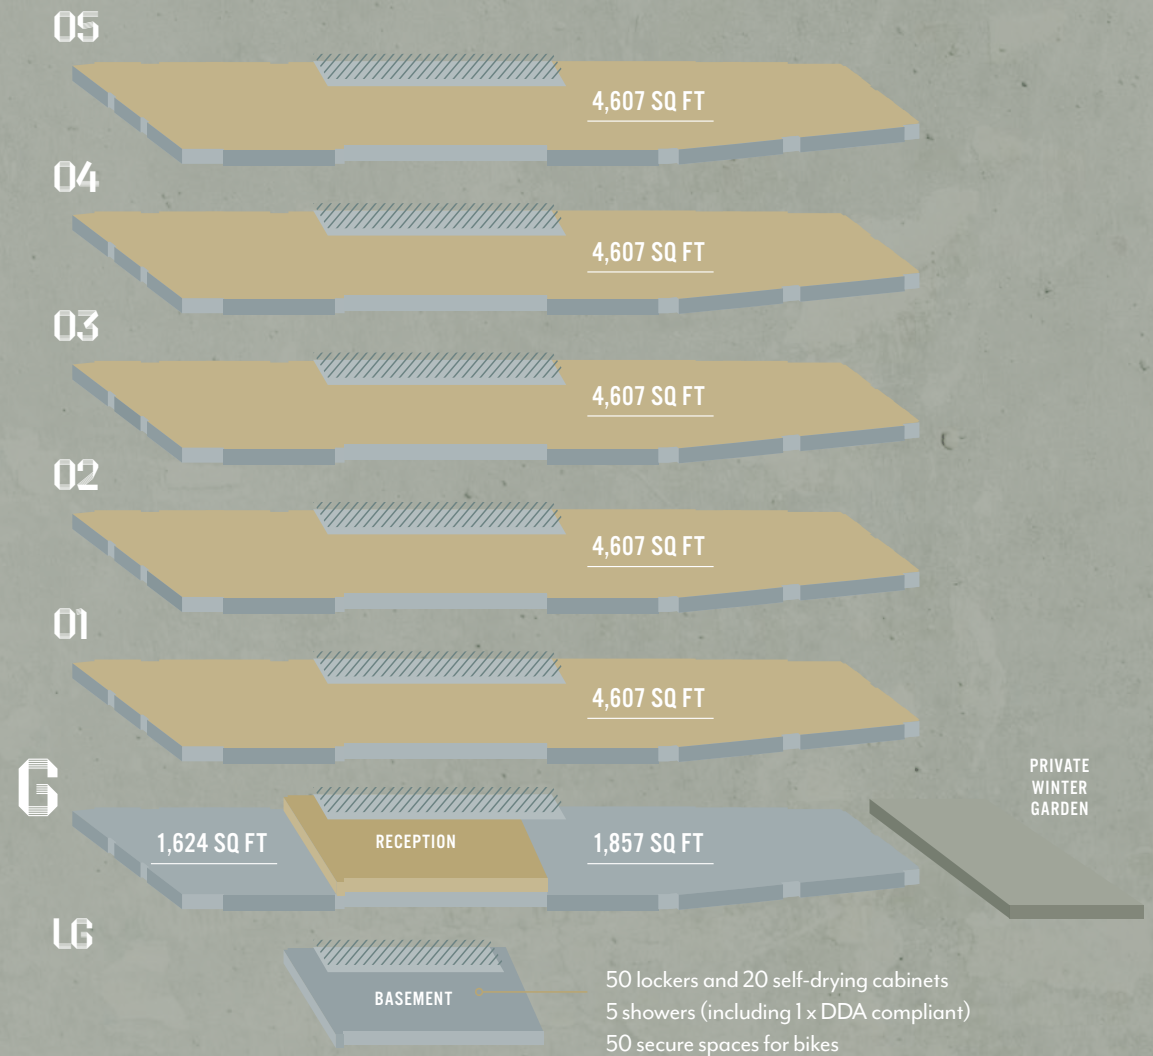


---

**1ST - 5TH FLOORS**  
TYPICAL OFFICE FLOOR PLAN



---

**GROUND FLOOR**

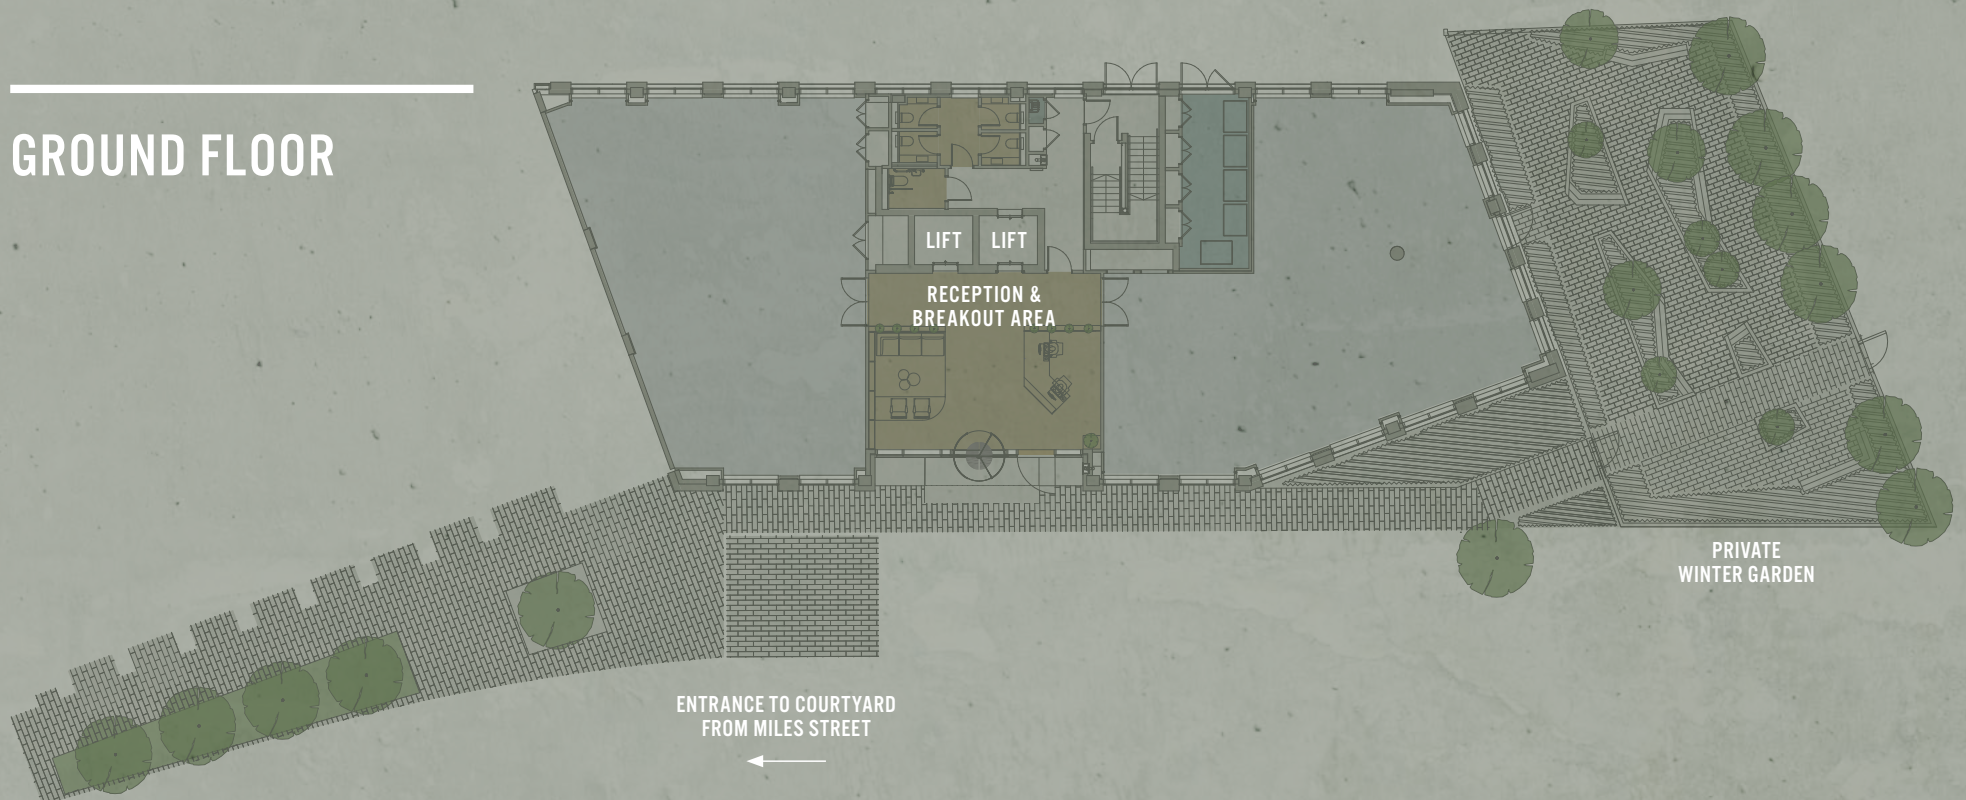

## FOR ENQUIRIES



**ANGUS TULLBERG**  
07976 256 487  
[angus.tullberg@savills.com](mailto:angus.tullberg@savills.com)

**TIM WADHAMS**  
07870 999 601  
[twadhams@savills.com](mailto:twadhams@savills.com)



**JOHN CLEGG**  
07717 665594  
[johnclegg@downing.com](mailto:johnclegg@downing.com)

**JEREMY HEAVEN**  
07748 729484  
[jeremyheaven@downing.com](mailto:jeremyheaven@downing.com)



**HARRIET DE FREITAS**  
07890 572 225  
[hdf@unionstreetpartners.co.uk](mailto:hdf@unionstreetpartners.co.uk)

**MARK FISHER**  
07899 895 710  
[mf@unionstreetpartners.co.uk](mailto:mf@unionstreetpartners.co.uk)

**SIMON SMITH**  
07736 880316  
[ss@unionstreetpartners.co.uk](mailto:ss@unionstreetpartners.co.uk)

**milesyard.london**

---

Important Notice: Savills, Union Street Partners and their clients give notice that: 1. They are not authorised to make or give any representations or warranties in relation to the property either here or elsewhere, either on their own behalf or on behalf of their client or otherwise. They assume no responsibility for any statement that may be made in these particulars. These particulars do not form part of any offer or contract and must not be relied upon as statements or representations of fact. 2. Any areas, measurements or distances are approximate. The text, photographs and plans are for guidance only and are not necessarily comprehensive. It should not be assumed that the property has all necessary planning, building regulation or other consents and Savills & Union Street Partners have tested any services, equipment or facilities. Purchasers must satisfy themselves by inspection or otherwise. Based on Ordnance Survey. Not to scale - for identification purposes only. March 2021.